


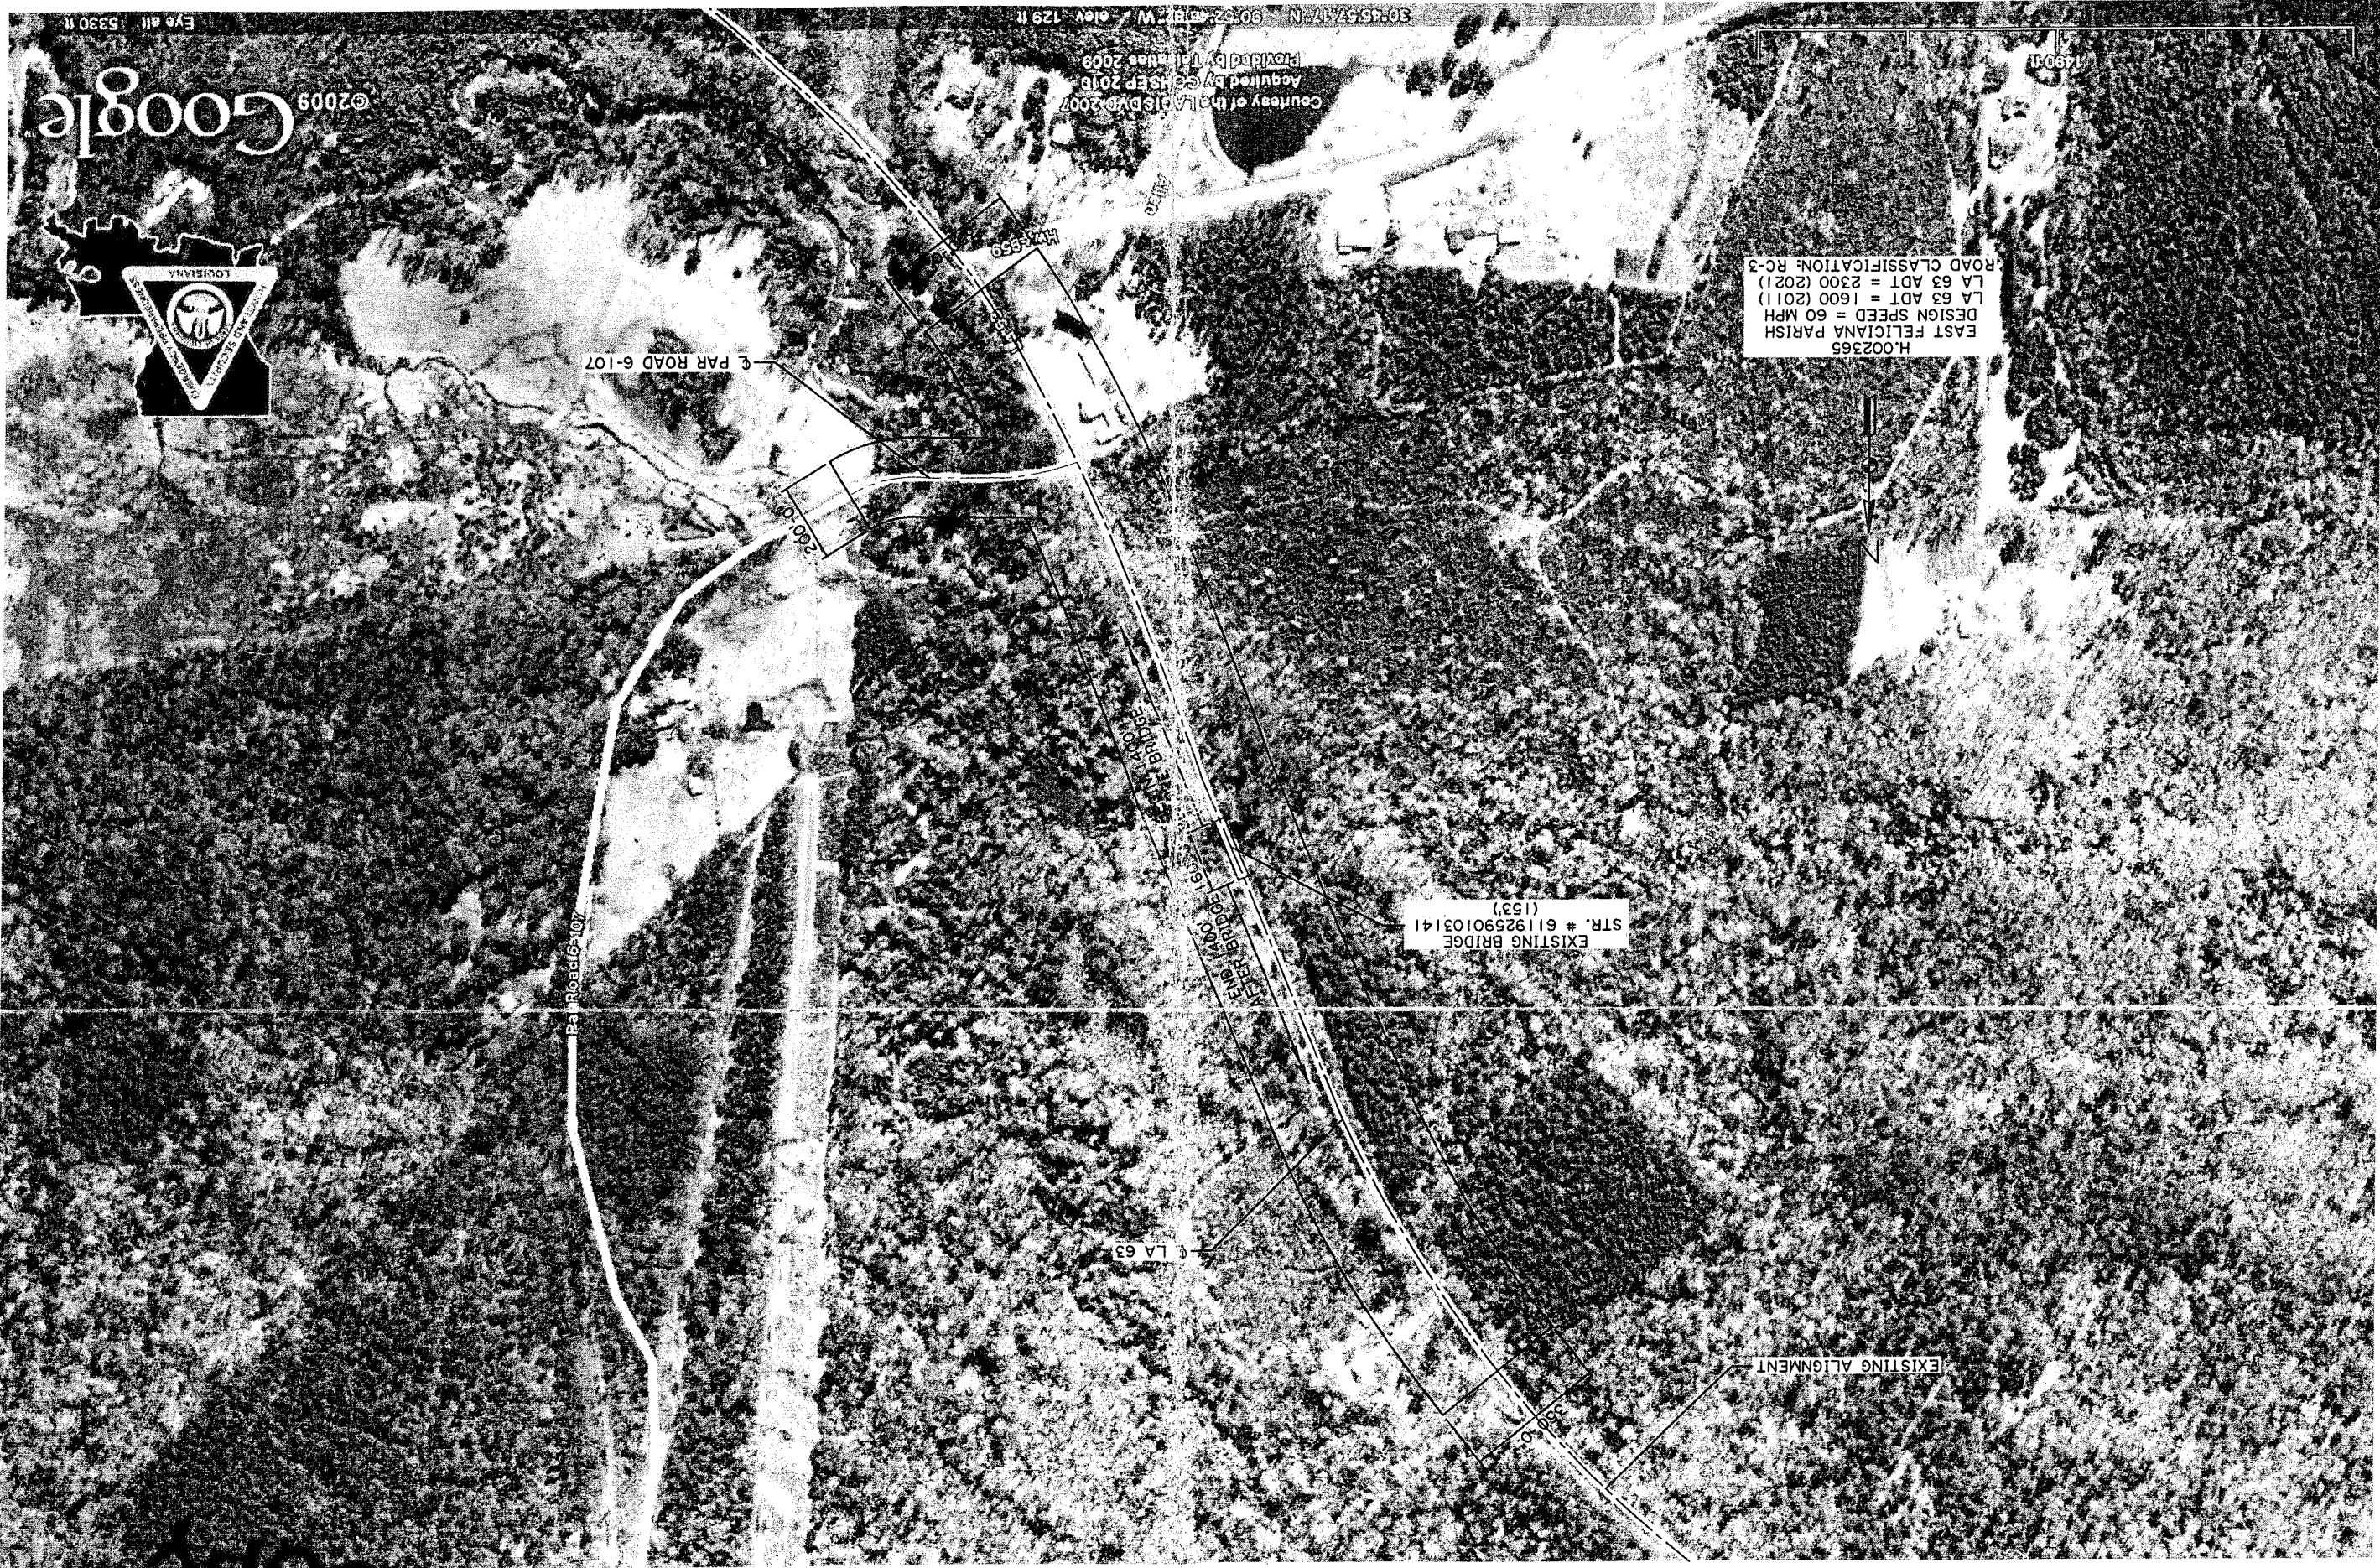

|                              |  |                        |  |
|------------------------------|--|------------------------|--|
| BRIDGE AND STRUCTURAL DESIGN |  | SHEET NUMBER           |  |
| TRIB. OF BLUFF CREEK BRIDGE  |  | EAST FELICIANA         |  |
| LA 63                        |  | FEDERAL PROJECT        |  |
| LIMITS OF SURVEY             |  | H.002365               |  |
| DESIGNED BY: B. ALLEN        |  | CHECKED BY: K. BRAUNER |  |
| DATE: MAY 2012               |  | SHEET: 1 OF 3          |  |
| REVISION DESCRIPTION         |  | PROJECT                |  |
| NO. DATE                     |  | STATE PROJECT          |  |
| BY                           |  | PROJECT                |  |